




RT3 Architects
360 E. Marietta St.
Canton GA 30114

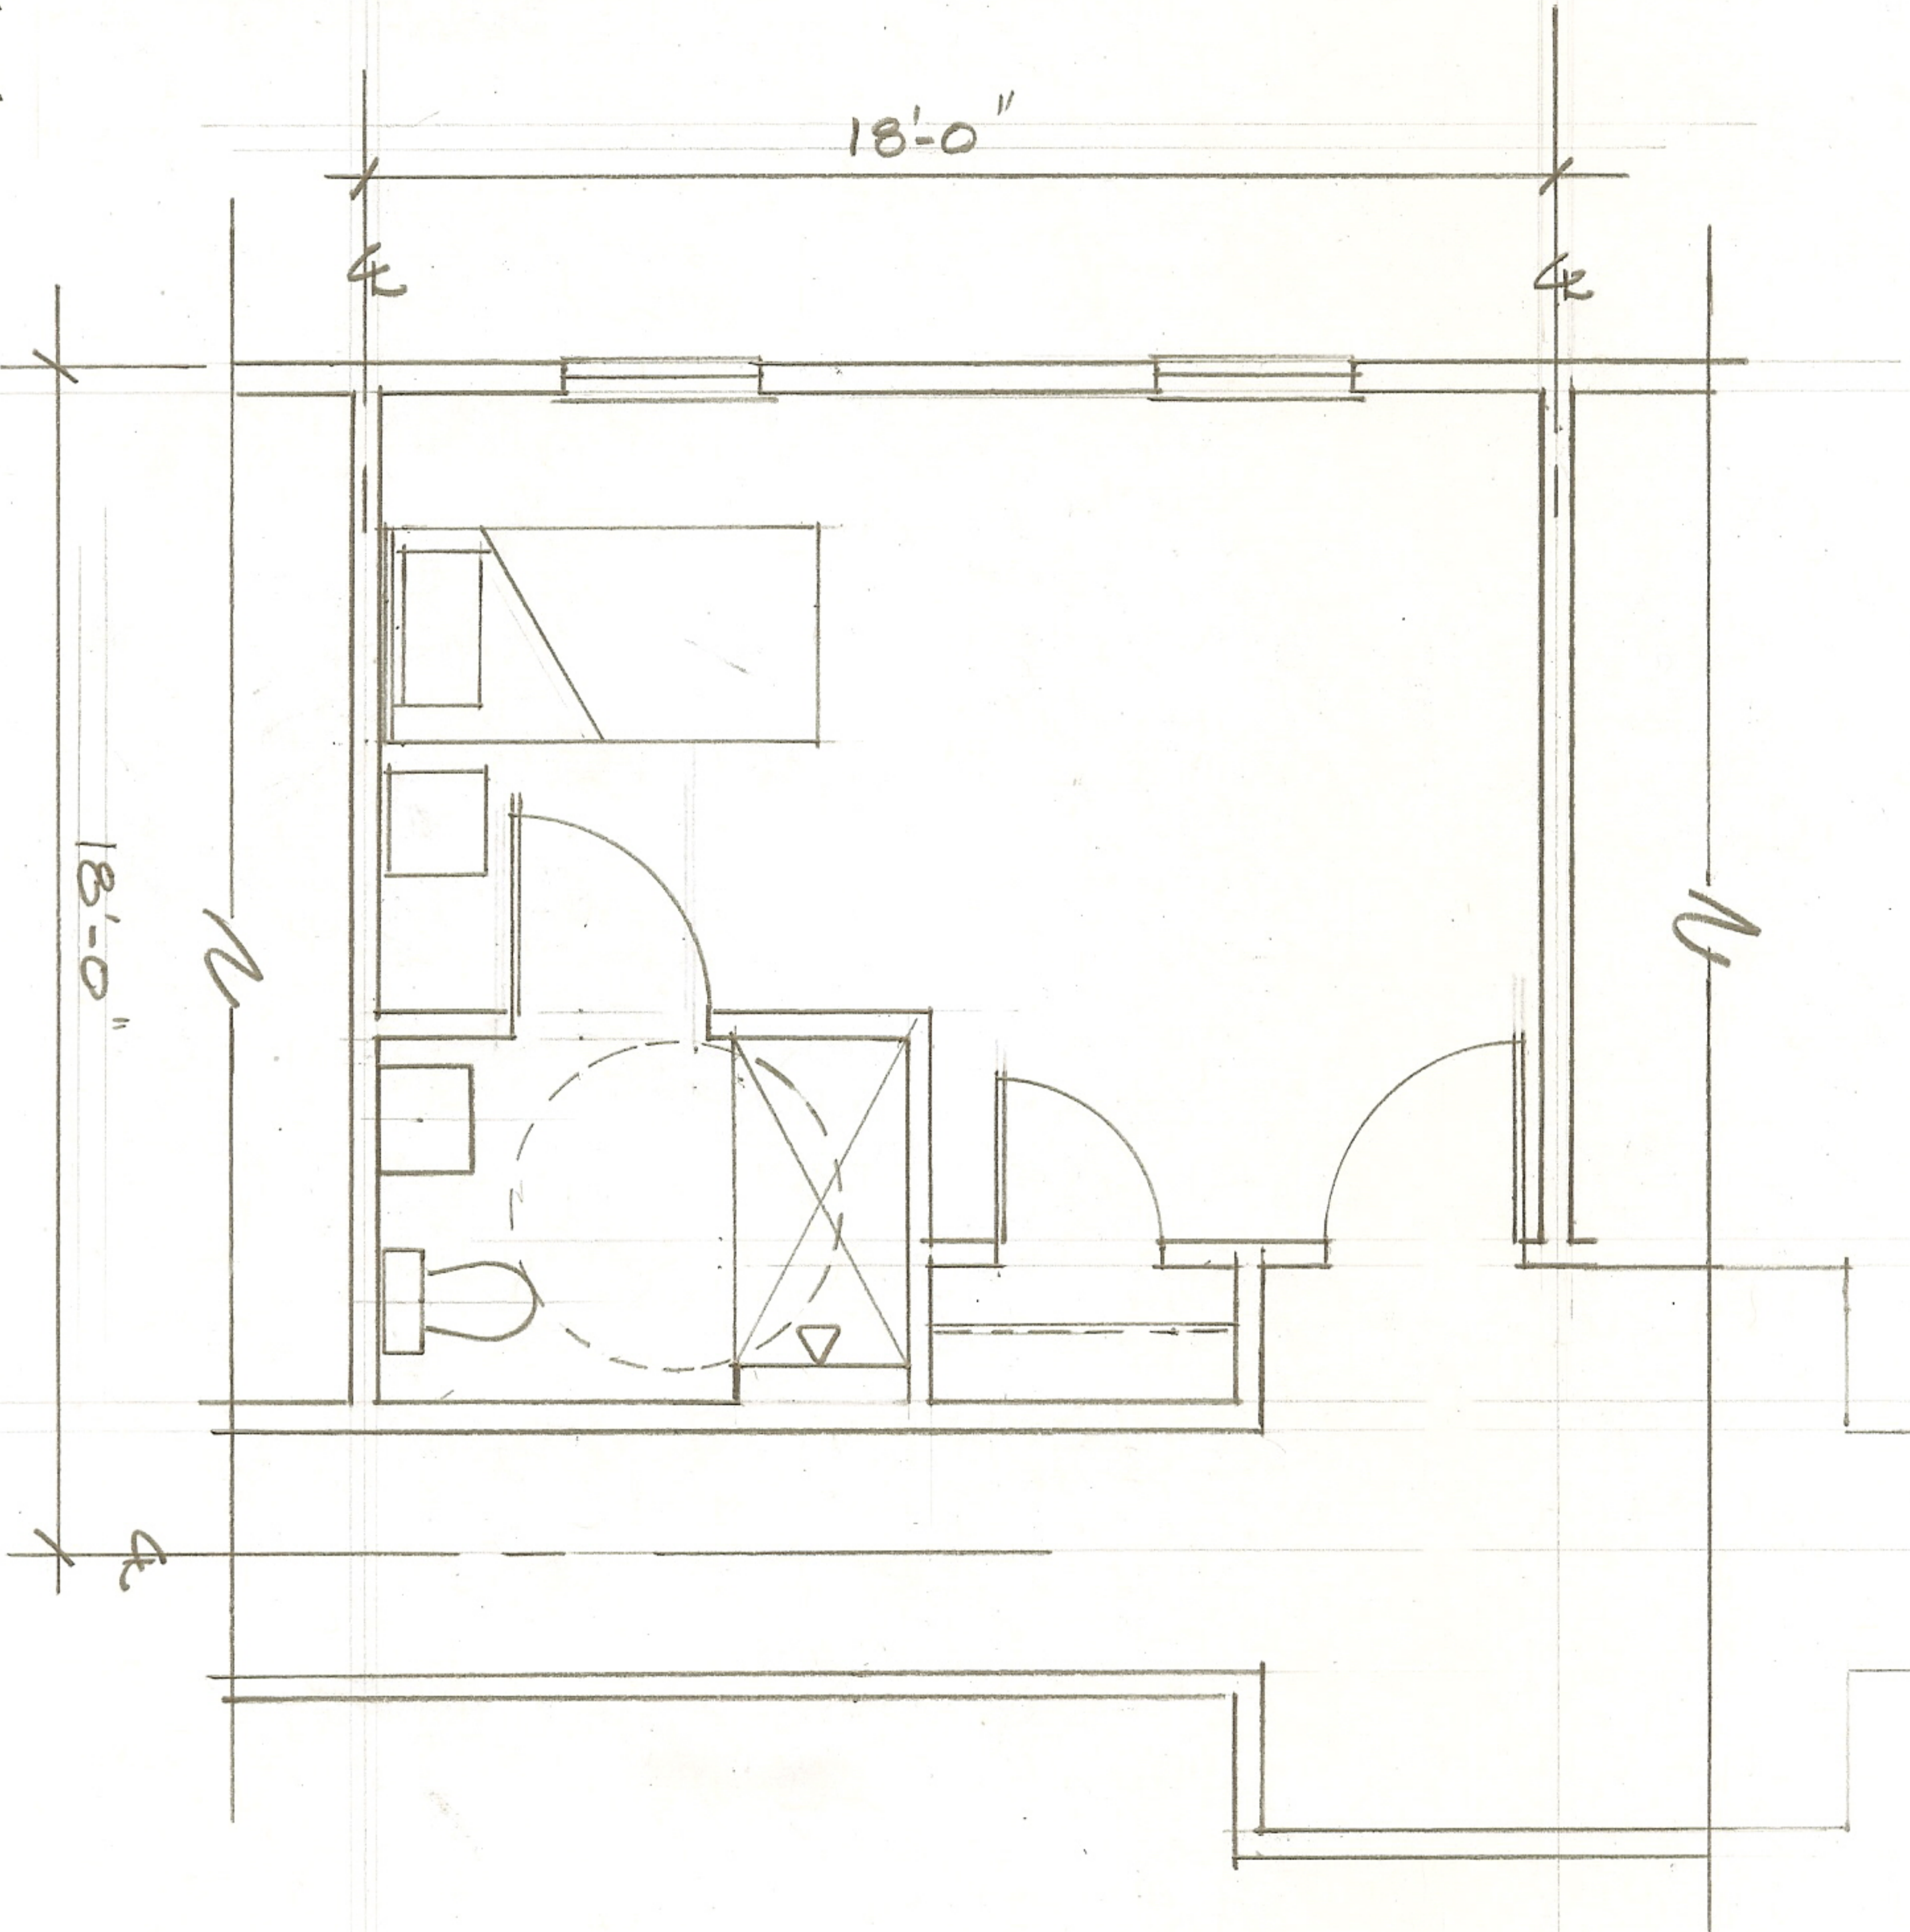

TYPICAL UNIT LAYOUT

1/4" = 1'-0"